


IMAGE NOT TO SCALE

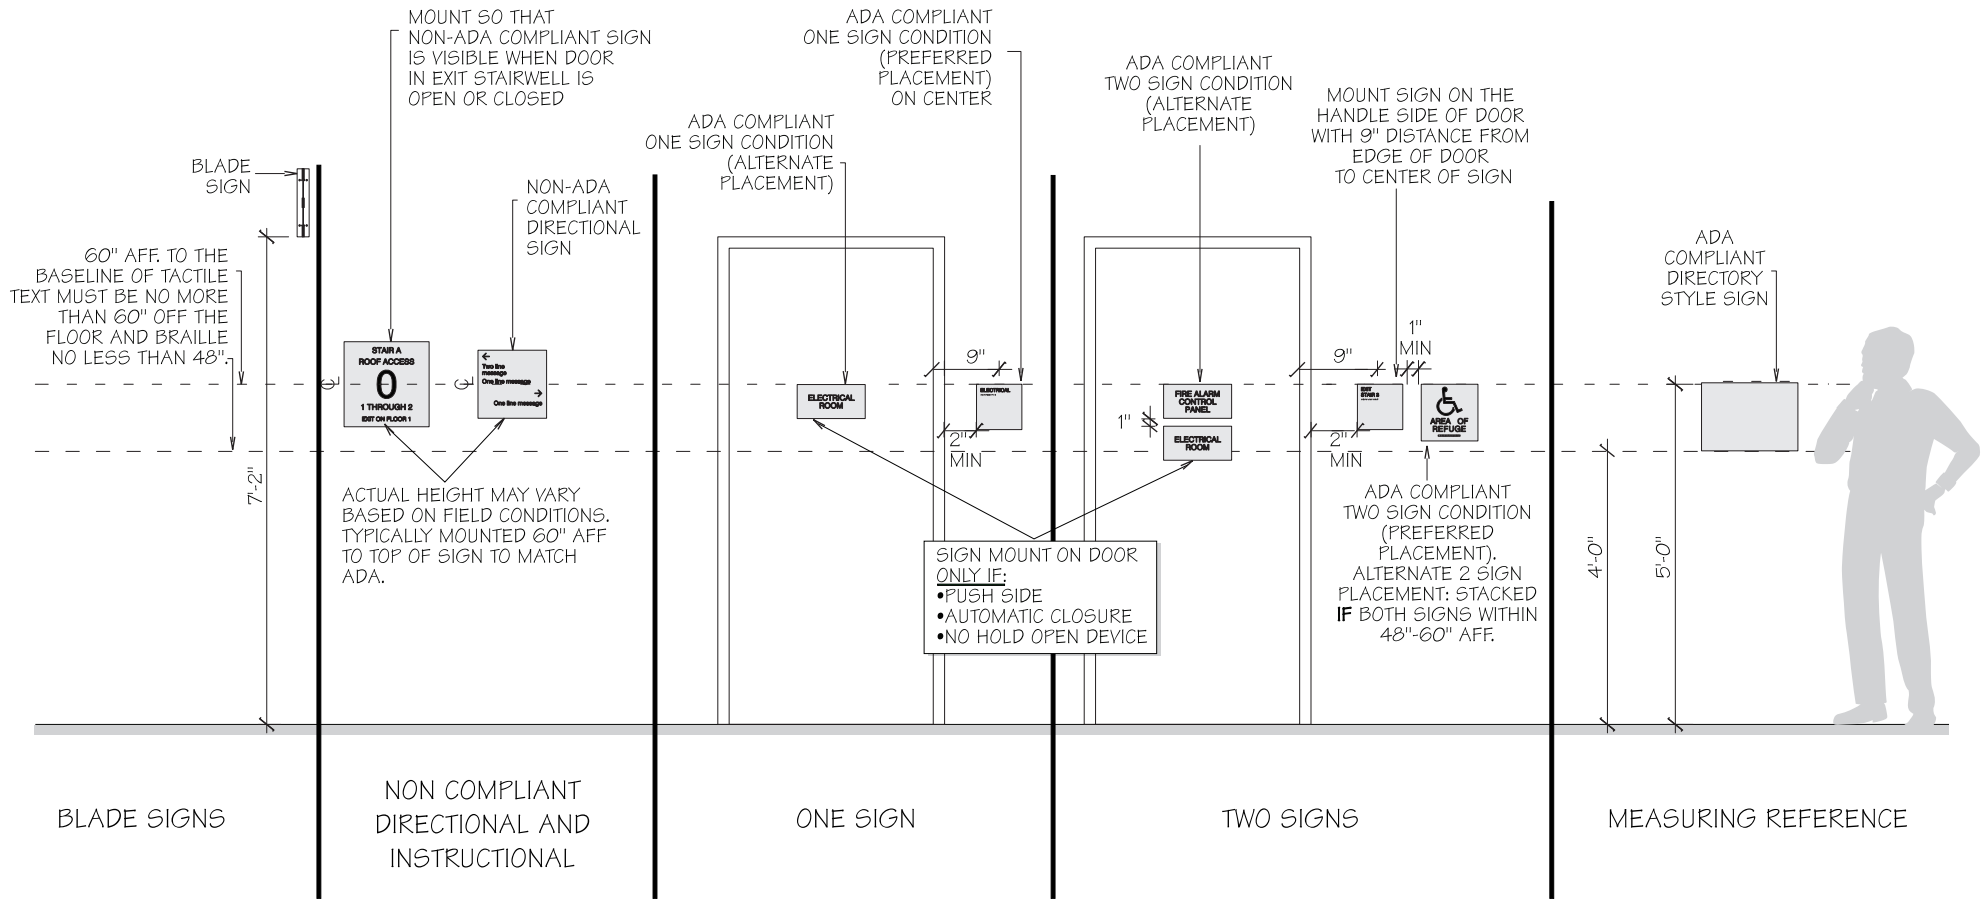

NOTE: ADA/ANSI CODE - WHEN NO SPACE AVAILABLE, SIGN WILL BE MOUNTED ON NEAREST ADJACENT SURFACE.

ADA MOUNTING DETAILS

IN ORDER TO MEET THE COMPLIANCY THRESHOLD AND KEEP ALL SIGNS INSTALLED IN A UNIFORM MANNER THROUGHOUT A BLDG/CORRIDOR G22 INSTALLS ALL SIGNS AT 60" TO THE TOP OF THE SIGN FROM THE FLOOR.



GRAPHICS 22 SIGNS, INC.
 5212 Lytle Street • Pittsburgh, PA 15207
 P: 412.422.1125 F: 412.422.1226
 E: sales@graphics22signs.com
 "Signs for the People"

J:
 DETAIL DRAWINGS
 ADA MOUNTING DETAIL